



NORTH RAMP ELEVATION
SCALE: 1/2"=1'-0"

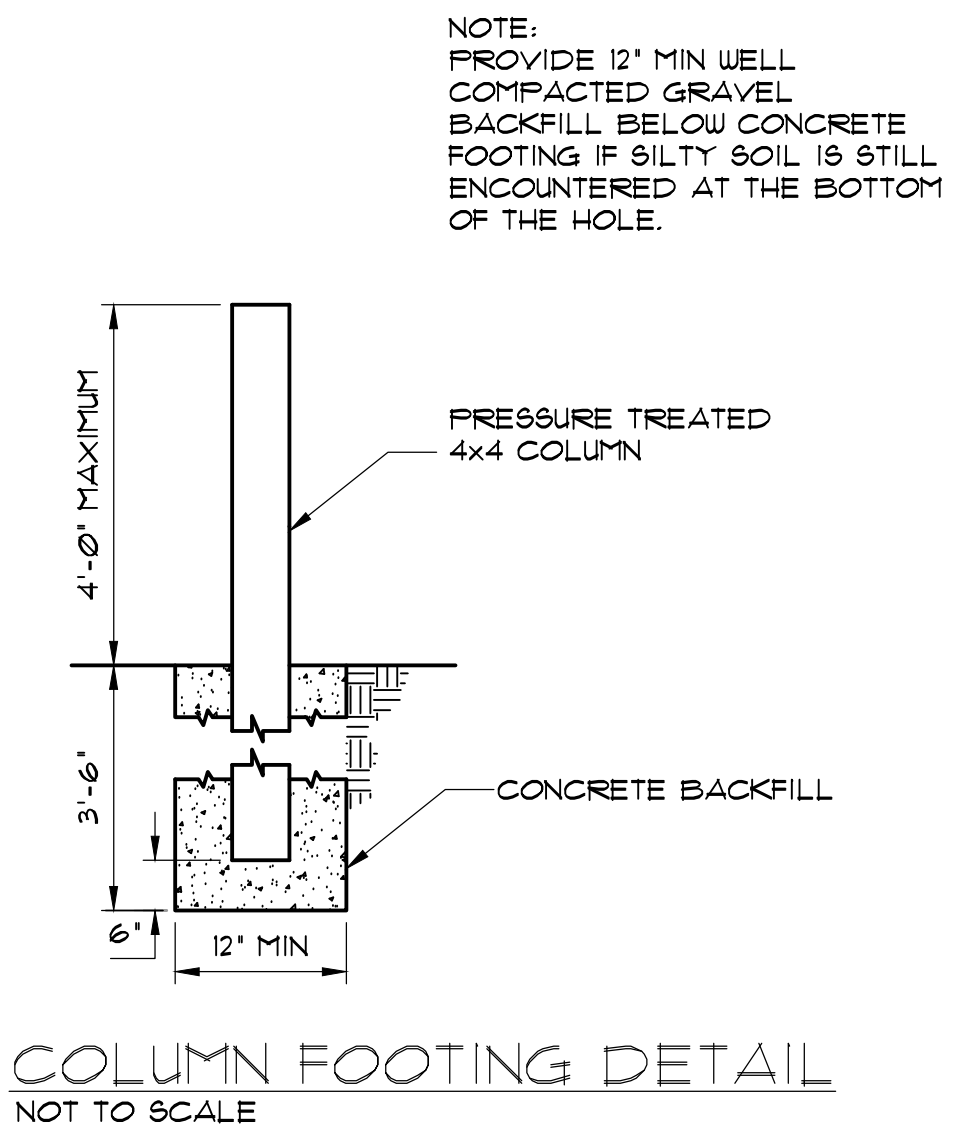

COLUMN FOOTING DETAIL
NOT TO SCALE

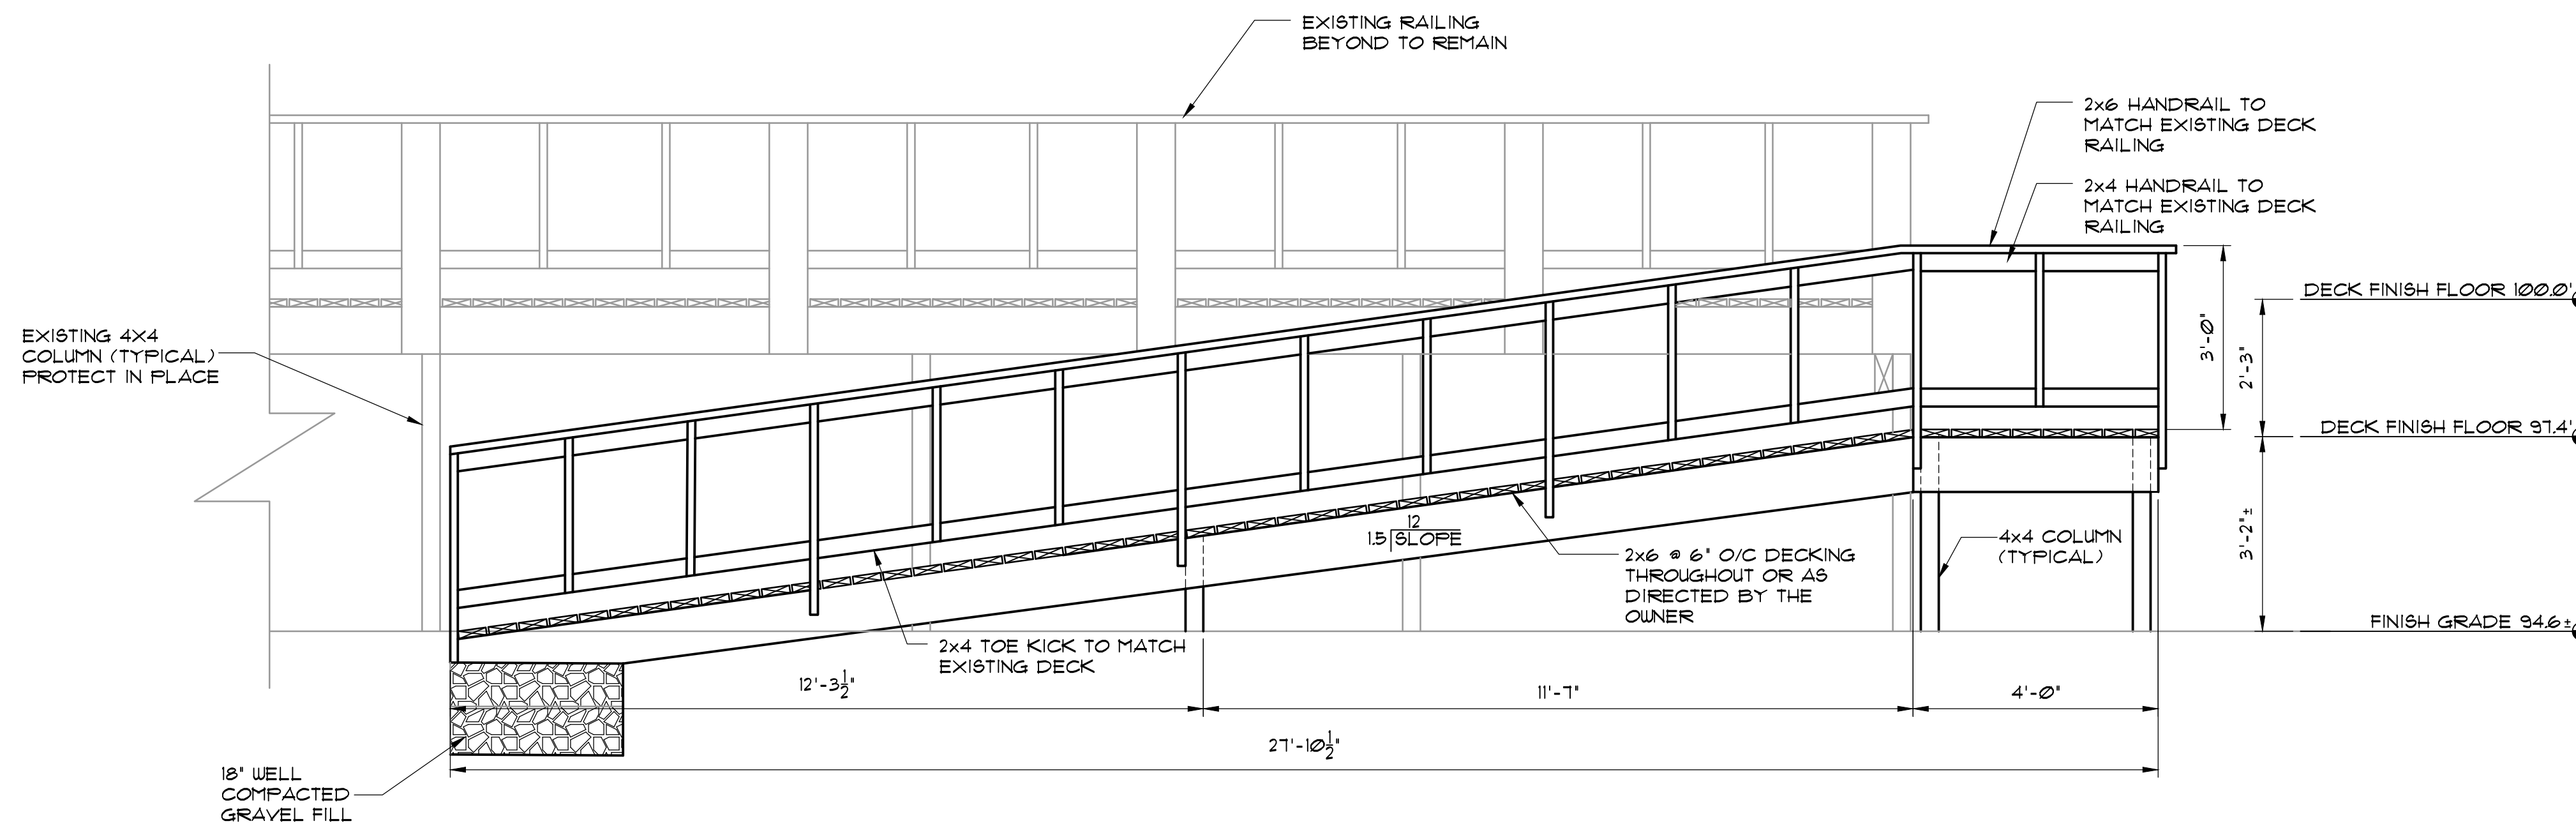

EAST RAMP ELEVATION
SCALE: 1/2"=1'-0"

DATE

DESCRIPTION

NO.

FISH MAGNET
ACCESSIBLE RAMP
ELEVATIONS

PROJECT NO.

1801

DRAWN BY:

BB

SCALE:

1/2"=1'-0"

DATE: 7/18

